



8 Oakwood Avenue



118 TURNPIKE ROAD, SUITE 200
SOUTHBOROUGH, MA 01772

OWNER:

PROJECT:

SHA
8 Oakwood Ave



Use your phone to
view the 3D project



REVISIONS:

DRAWN BY: **JS**

CHECKED BY: **CF**

DESIGNED BY: **CF**

DATE: **05/27/2026**

SCALE: **AS INDICATED**

SHEET TITLE:

COVER SHEET

SHEET:

06-22

OWNER:

PROJECT:

SHA
8 Oakwook Ave



Use your phone to view the 3D project



REVISIONS:

NO.	DESCRIPTION

DRAWN BY: JS

CHECKED BY: CF

DESIGNED BY: CF

DATE: 05/27/2026



SCALE: AS INDICATED

SHEET TITLE:

SITE PLAN

SHEET:

07-22

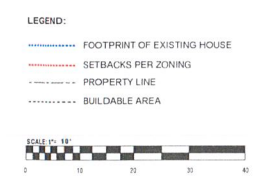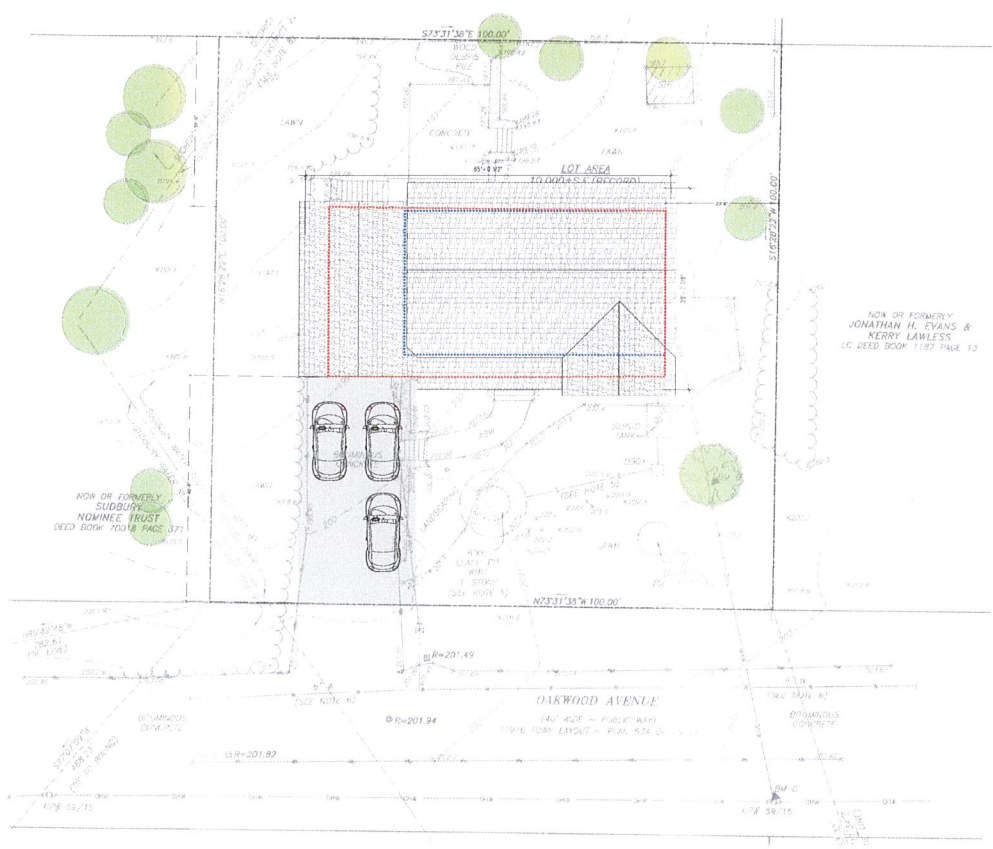

OWNER:

PROJECT:

SHA
8 Oakwook Ave



Use your phone to view the 3D project

REVISIONS:

DRAWN BY: **JS**

CHECKED BY: **CF**

DESIGNED BY: **CF**

DATE: **05/27/2026**


SCALE: **AS INDICATED**

SHEET TITLE:

FLOOR PLAN

SHEET:

08-22

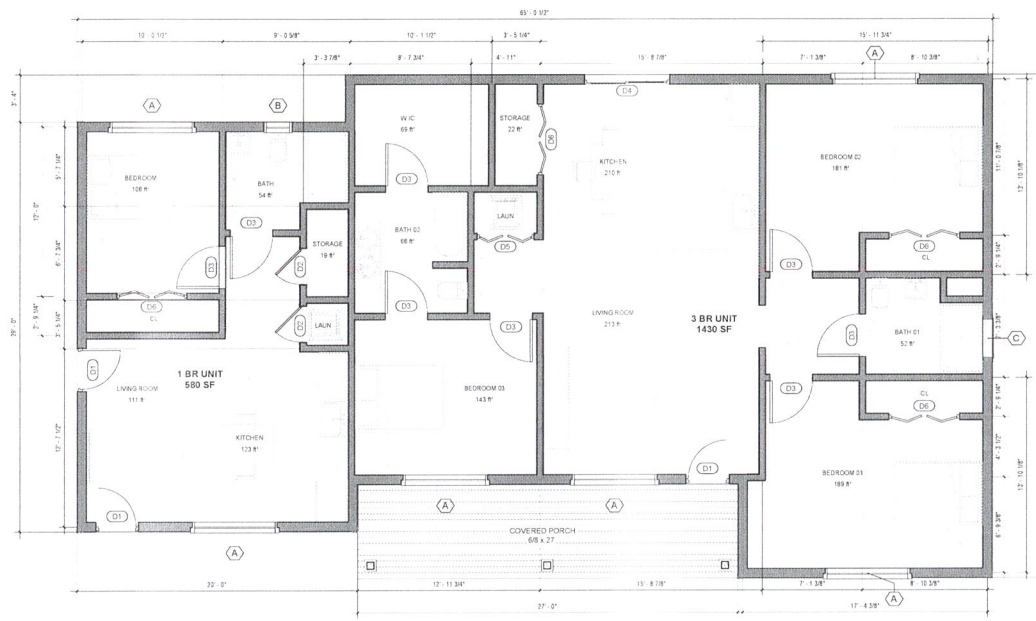

1 FIRST FLOOR PLAN
1/4" = 1'-0"

WINDOW SCHEDULE				
TAG	COUNT	WIDTH	HEIGHT	OPERATION
A	6	72"	42"	Double Hung
B	1	24"	36"	Single Hung
C	1	32"	23 5/8"	Awning

DOOR SCHEDULE				
TAG	COUNT	WIDTH	HEIGHT	OPERATION
D1	3	36 7/8"	79 3/8"	Exterior Single Swing
D2	2	30"	80"	Interior Single Swing
D3	6	36"	80"	Interior Single Swing
D4	1	72"	80"	Exterior Sliding
D5	1	48"	80"	Interior Bifold
D6	4	60"	80"	Interior Bifold

OWNER:

PROJECT:

SHA
8 Oakwook Ave



Use your phone to view the 3D project


REVISIONS:

DRAWN BY: **JS**
CHECKED BY: **CF**
DESIGNED BY: **CF**
DATE: **05/27/2026**
SCALE: **AS INDICATED**
SHEET TITLE:


ELEVATIONS

SHEET:


10-22

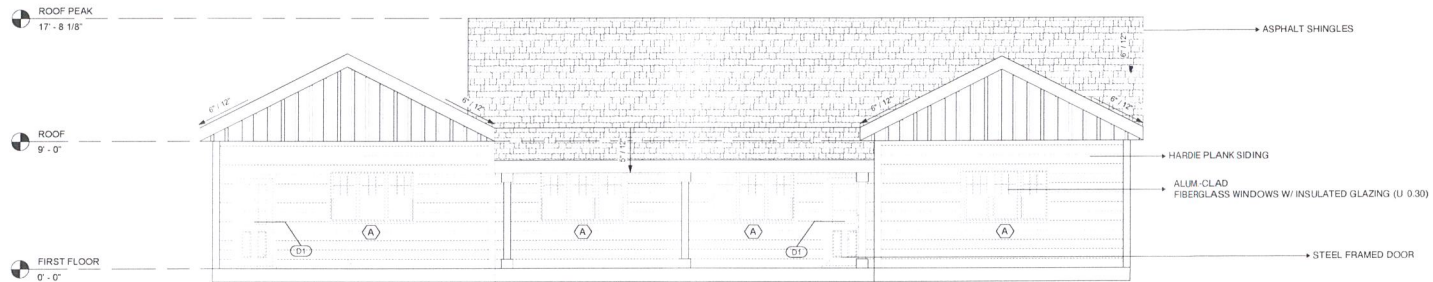


1 FRONT ELEVATION
1/4" = 1'-0"

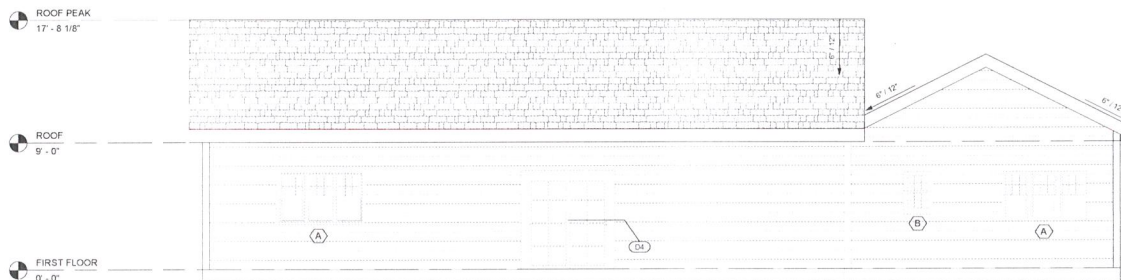

2 REAR ELEVATION
1/4" = 1'-0"

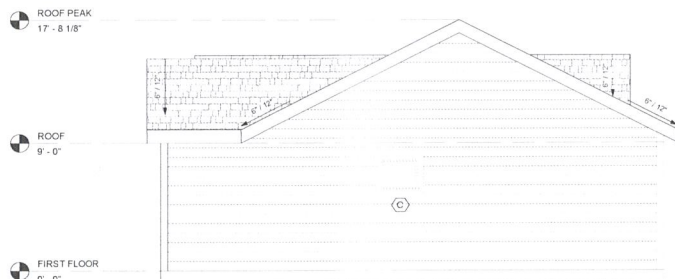

3 LEFT ELEVATION
1/4" = 1'-0"

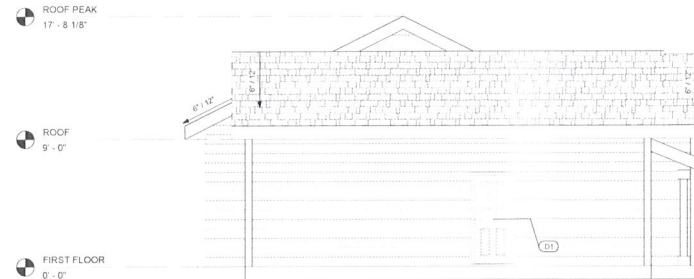

4 RIGHT ELEVATION
1/4" = 1'-0"