



21 Great Lake Drive



118 TURNPIKE ROAD, SUITE 200
SOUTHBOROUGH, MA 01772

OWNER:

PROJECT:

SHA
21 Great Lake Dr



Use your phone to
view the 3D project



REVISIONS:

DRAWN BY: JS

CHECKED BY: CF

DESIGNED BY: CF

DATE: 05/27/2026

SCALE: AS INDICATED

SHEET TITLE:

COVER SHEET

SHEET:

01-22


OWNER:

PROJECT:

SHA
21 Great Lake Dr



Use your phone to view the 3D project

 

REVISIONS:

NO.	DESCRIPTION	DATE

DRAWN BY: **JS**

CHECKED BY: **CF**

DESIGNED BY: **CF**

DATE: **05/27/2026**


SCALE: **AS INDICATED**

SHEET TITLE:

SITE PLAN

SHEET:

02-22

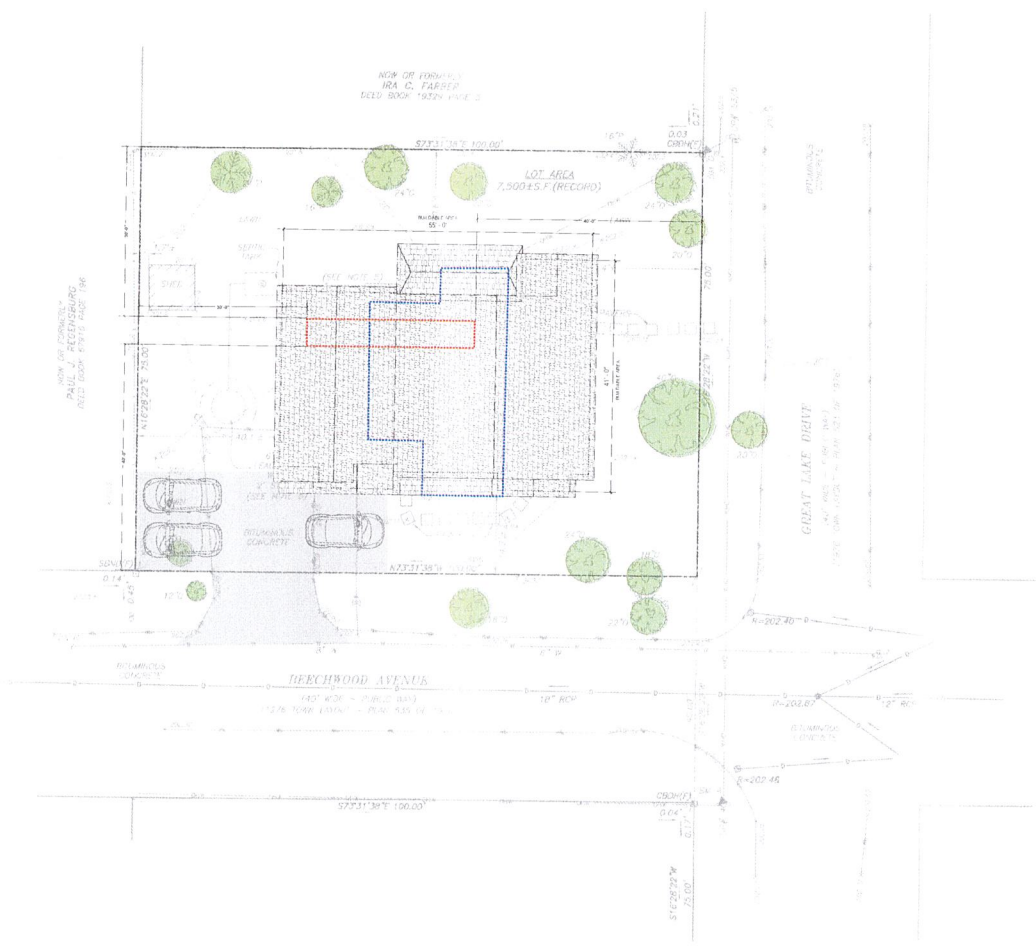

LEGEND:

- FOOTPRINT OF EXISTING HOUSE
- SETBACKS PER ZONING
- PROPERTY LINE
- BUILDABLE AREA

SCALE: 1" = 10'

OWNER:

PROJECT:

SHA
21 Great Lake Dr



Use your phone to view the 3D project

REVISIONS:

DRAWN BY: **JS**

CHECKED BY: **CF**

DESIGNED BY: **CF**

DATE: **05/27/2026**


SCALE: **AS INDICATED**

SHEET TITLE:

FLOOR PLAN

SHEET:

03-22

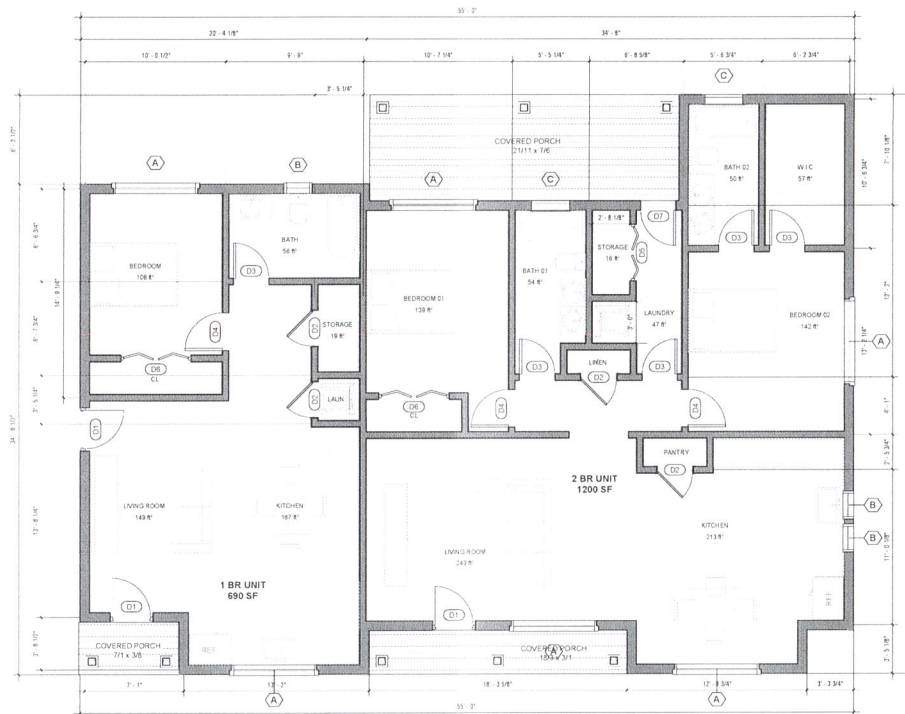

1 FIRST FLOOR PLAN
1/4" = 1'-0"

WINDOW SCHEDULE				
TAG	COUNT	WIDTH	HEIGHT	OPERATION
A	6	72"	42"	Double Hung
B	3	24"	36"	Single Hung
C	2	32"	23 5/8"	Awning

DOOR SCHEDULE				
TAG	COUNT	WIDTH	HEIGHT	OPERATION
D1	3	36 7/8"	79 3/8"	Exterior Single Swing
D2	4	30"	80"	Interior Single Swing
D3	5	30"	80"	Interior Single Swing
D4	3	32"	80"	Interior Single Swing
D5	1	48"	80"	Interior Bifold
D6	2	60"	80"	Interior Bifold
D7	1	30"	80"	Exterior Single Swing

OWNER:

PROJECT:

SHA
21 Great Lake Dr

augin

Use your phone to
view the 3D project



REVISIONS:

DRAWN BY: JS

CHECKED BY: CF

DESIGNED BY: CF

DATE: 05/27/2026





SCALE: AS INDICATED

SHEET TITLE:

ELEVATIONS

SHEET:

05-22

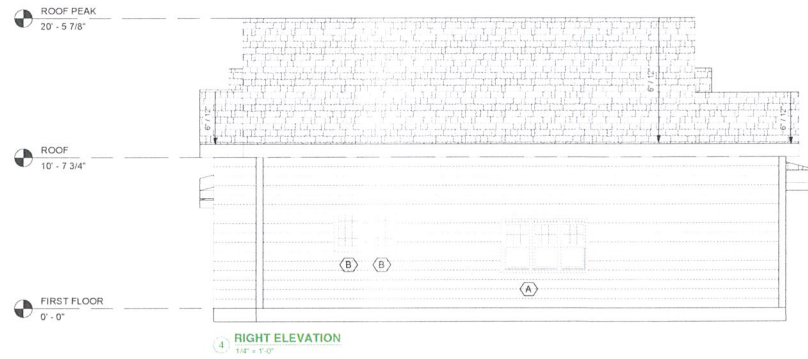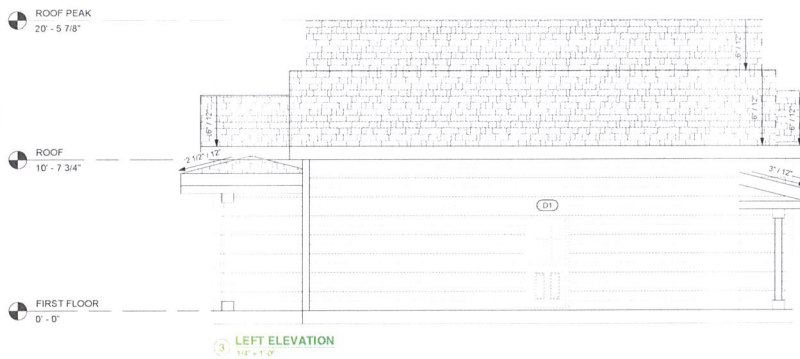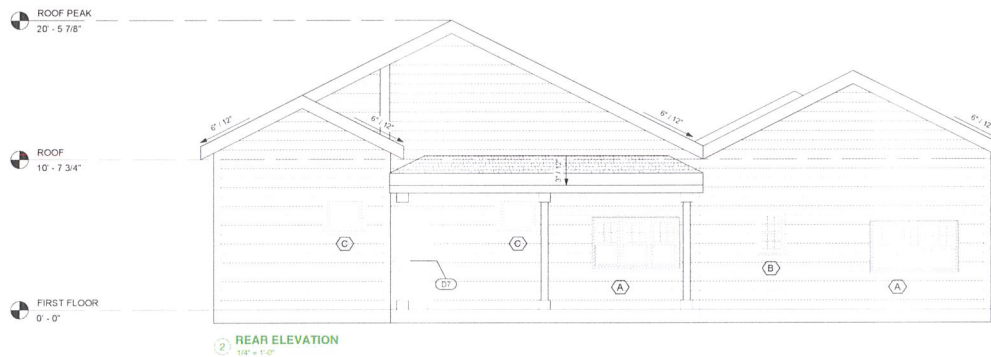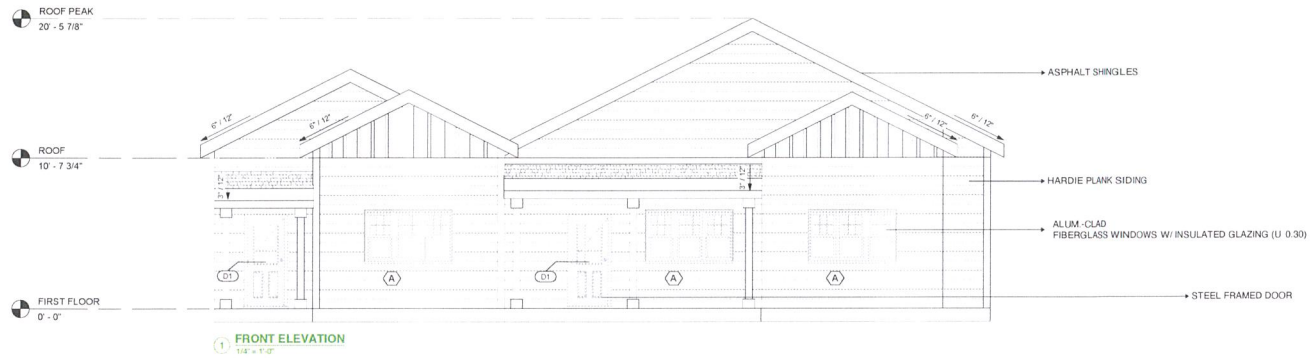

- ASPHALT SHINGLES
- HARDIE PLANK SIDING
- ALUM-CLAD FIBERGLASS WINDOWS W/ INSULATED GLAZING (U 0.30)
- STEEL FRAMED DOOR